

AVAILABLE FOR SALE

303 SUNNYSIDE BOULEVARD PLAINVIEW, NY 11803

**CLICK FOR AERIAL
SITE TOUR**



ARCHITECT RENDERING

OFFERING MEMORANDUM

NYC + BOROS: 24-09 38TH AVENUE | LONG ISLAND CITY, NY 11101 | 718-786-5050 | FAX: 718-786-9718
WESTCHESTER + ROCKLAND: 800 WESTCHESTER AVENUE, S-638 | RYE BROOK, NY 10573 | 914-708-3042
NEW JERSEY: 250 MOONACHIE ROAD | MOONACHIE, NJ 07074 | 201-786-5050
NASSAU + SUFFOLK: 185 EXPRESS STREET, SUITE 300 | PLAINVIEW, NY 11803 | 516-364-1000 | FAX: 516-364-1012

GREINER-MALTZ
REAL ESTATE

WWW.GREINER-MALTZ.COM

"CREATING OPPORTUNITIES TOGETHER"

**303 SUNNYSIDE BLVD.
PLAINVIEW, LONG ISLAND, NY 11803**

**FOR SALE | 77,000 SF ON 5 ACRES
SINGLE-STORY COMMERCIAL/TECH HUB**

**GREINER-MALTZ REAL ESTATE
CONTACTS:**

**JOHN MALTZ, SIOR
PRINCIPAL**

O: (718) 786-5050 x207
M: (718) 208-8636
E: jmaltz@greiner-maltz.com

**TOM ATTIVISSIMO, CCIM
PRINCIPAL**

O: (516) 833-1401 x144
M: (516) 606-6161
E: tomatti@greiner-maltz.com

MATTHEW M. LEDVINA

O: (718) 786-5050 x242
M: (347) 668-6586
E: mledvina@greiner-maltz.com

RYAN MALTZ

O: (718) 786-5050 x225
M: (718) 208-8642
E: ryanmaltz@greiner-maltz.com

EITAN HAKAMI

O: (718) 786-5050 x215
M: (917) 716-7751
E: ehakami@greiner-maltz.com

JON ROTHSTEIN

O: (718) 786-5050 x226
M: (516) 279-7918
E: jrothstein@greiner-maltz.com

EXCLUSIVELY REPRESENTED BY:

GREINER-MALTZ
REAL ESTATE

LICENSED REAL ESTATE BROKERS

OFFERING HIGHLIGHTS

- **77,000 SINGLE-STORY FLEX-TECH BUILDING**
- **5 ACRE SITE WITH 200 VEHICLE PARKING**
- **MULTI-TENANTED - SEASONED CASH-FLOW**
- **STRATEGIC LOCATION - VALUE ADD POTENTIAL**



© Greiner-Maltz Real Estate. Any information set forth herein has been obtained from sources deemed reliable, however, we have not verified it, and make no representation or warranty of any kind, including without limitation: condition: either latent or patent, size or manner of construction of the property, compliance with local law, and environmental conditions. All information submitted herein is subject to errors and omissions, and the right of our principal(s), to withdraw, modify, or condition the listing with-out prior notice. Broker cooperation encouraged.


GREINER-MALTZ
REAL ESTATE

303 SUNNYSIDE BLVD. PLAINVIEW, LONG ISLAND, NY 11803

FOR SALE | 77,000 SF ON 5 ACRES
SINGLE-STORY COMMERCIAL/TECH HUB

PROPERTY HIGHLIGHTS

303 Sunnyside Boulevard consists of Approx. 77,000 SF situated on a 5 acre plot; 42,000 SF is occupied by tenants mostly having leases expiring by 2025. There is a tenant mix of office, showroom, warehouse/distribution and educational. Direct lobby access to interior offices as well as direct exterior access with drive-in doors and tailboard loading. There are over 200 parking spaces available on the property. Accessible to 53' Tractor-Trailers.

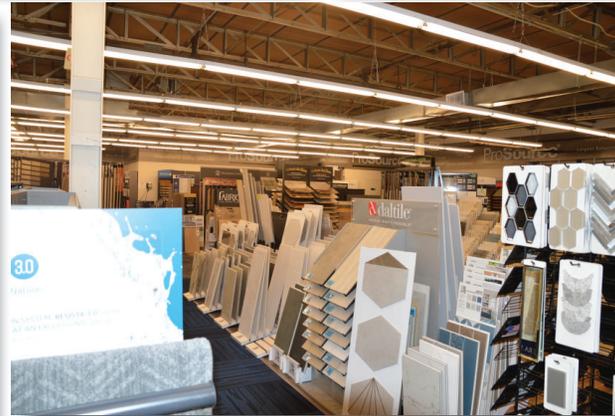

© Greiner-Maltz Real Estate. Any information set-forth herein has been obtained from sources deemed reliable, however, we have not verified it, and make no representation or warranty of any kind, including without limitation: condition: either latent or patent, size or manner of construction of the property, compliance with local law, and environmental conditions. All information submitted herein is subject to errors and omissions, and the right of our principal(s), to withdraw, modify, or condition the listing with-out prior notice. Broker cooperation encouraged.

GREINER-MALTZ
REAL ESTATE

303 SUNNYSIDE BLVD. PLAINVIEW, LONG ISLAND, NY 11803

EXECUTIVE SUMMARY

Location: The premium Industrial Park in the Plainview-Melville Corridor. Drive-on/off immediate access to Exit 46 on the Long Island Expressway and Exit 37 of the Northern State Parkway.

SITE:	5 ACRES / 217,800 SF
FRONTAGES:	SUNNYSIDE BOULEVARD; DUPONT STREET; FAIR-CHILD AVENUE
CURB CUTS:	4
ACCESSORY:	140,000 SF LEVEL, PAVED AND LANDSCAPED PARKING FOR 200+ VEHICLES. CAN ACCOMMODATE UP TO 53' TRACTOR TRAILERS.

BUILDING IMPROVEMENT DETAILS

- Fireproof construction.
- Structural steel framing, masonry curtain walls, reinforced concrete slab on-grade.
- Distributed power throughout: 2,500 Amps; 3-Phase, 208 Volts.
- Multiple personal egress doors. Landscaped lobby entrance.
- Multiple exterior tailboard loading positions which can accommodate 53' tractor-trailers as well as grade level drive-ins.

FOR SALE | 77,000 SF ON 5 ACRES
SINGLE-STORY COMMERCIAL/TECH HUB



**303 SUNNYSIDE BLVD.
PLAINVIEW, LONG ISLAND, NY 11803**

FOR SALE | 77,000 SF ON 5 ACRES
SINGLE-STORY COMMERCIAL/TECH HUB



INVESTMENT HIGHLIGHTS:

- Former Maurice Villency warehouse, re-developed in 1996 for multi-tenant flex-commercial occupancy.
- 42,000 SF occupied by 7 tenants having short-term leases.
- 35,000 SF vacant with flexible configurations.


VALUE-ADD OPPORTUNITY

- Reposition for single-occupancy
- User-investor acquisition.
- Continue as a cash-flow investment with the proven flex multi-tenant model.
- Create destination/themed/commercial /tech use for a single industry.

**303 SUNNYSIDE BLVD.
PLAINVIEW, LONG ISLAND, NY 11803**

**FOR SALE | 77,000 SF ON 5 ACRES
SINGLE-STORY COMMERCIAL/TECH HUB**

AREA MAP

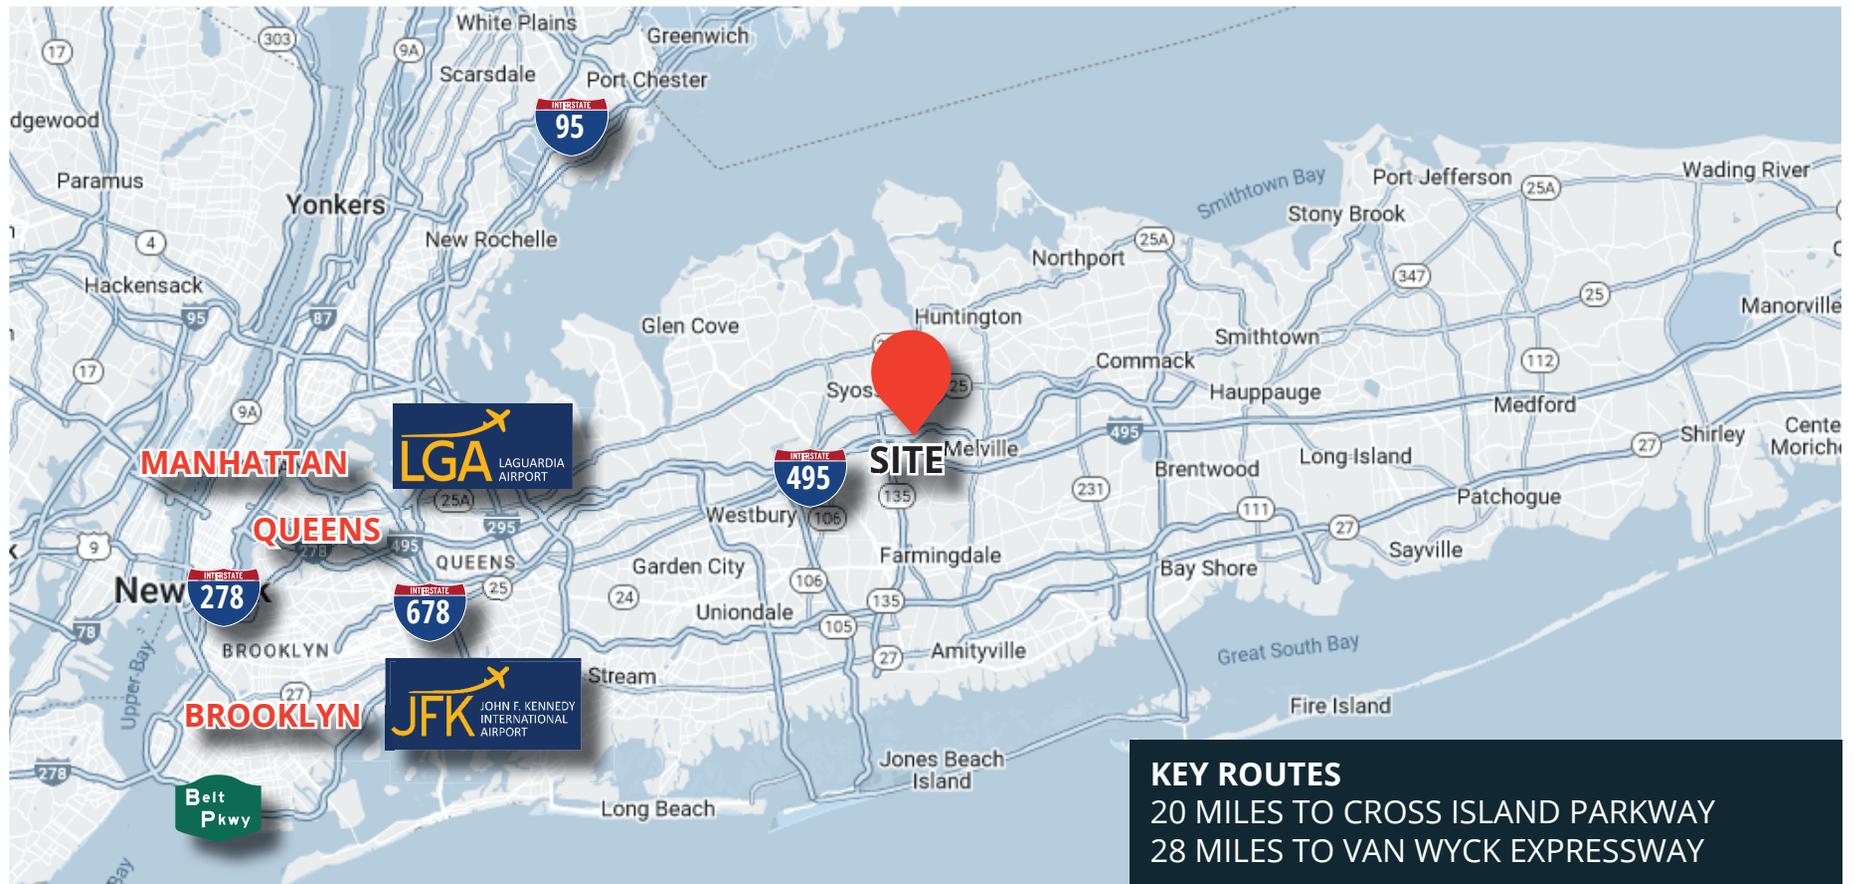


© Greiner-Maltz Real Estate. Any information set forth herein has been obtained from sources deemed reliable, however, we have not verified it, and make no representation or warranty of any kind, including without limitation: condition: either latent or patent, size or manner of construction of the property, compliance with local law, and environmental conditions. All information submitted herein is subject to errors and omissions, and the right of our principal(s), to withdraw, modify, or condition the listing with-out prior notice. Broker cooperation encouraged.

GREINER-MALTZ
REAL ESTATE

303 SUNNYSIDE BLVD. PLAINVIEW, LONG ISLAND, NY 11803

53' TRACTOR/TRAILER 200 VEHICLE PARKING/4 CURB CUTS 3 STREET FRONTAGE

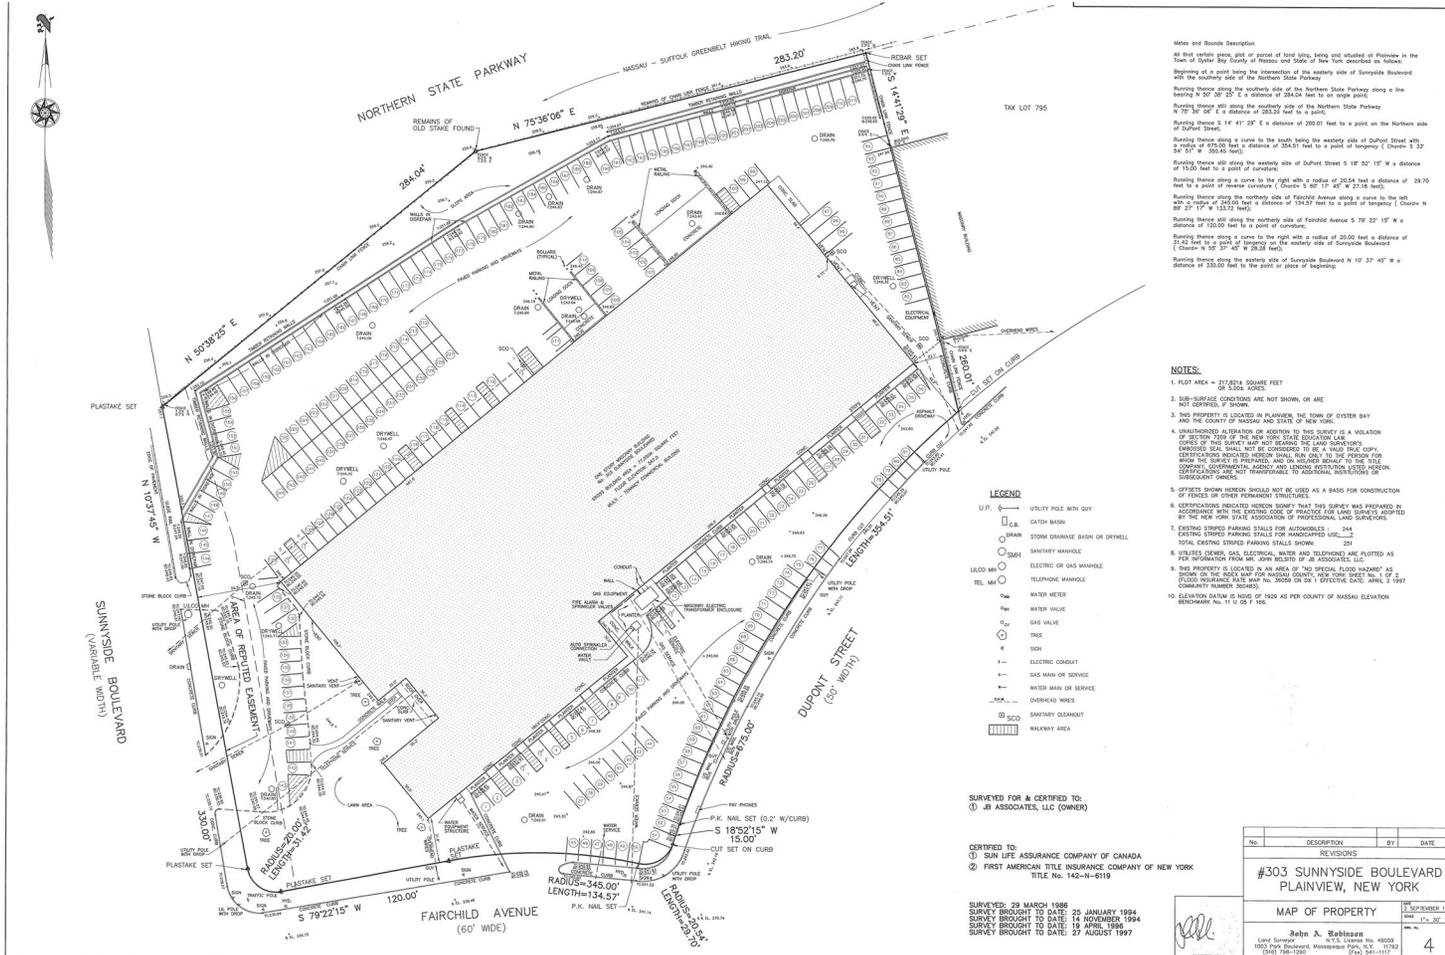


© Greiner-Maltz Real Estate. Any information set forth herein has been obtained from sources deemed reliable, however, we have not verified it, and make no representation or warranty of any kind, including without limitation: condition: either latent or patent, size or manner of construction of the property, compliance with local law, and environmental conditions. All information submitted herein is subject to errors and omissions, and the right of our principal(s), to withdraw, modify, or condition the listing with-out prior notice. Broker cooperation encouraged.

303 SUNNYSIDE BLVD. PLAINVIEW, LONG ISLAND, NY 11803

CURRENT MULTI-TENANT LAYOUT

CURRENT DIVISIONS - LEASE PLAN

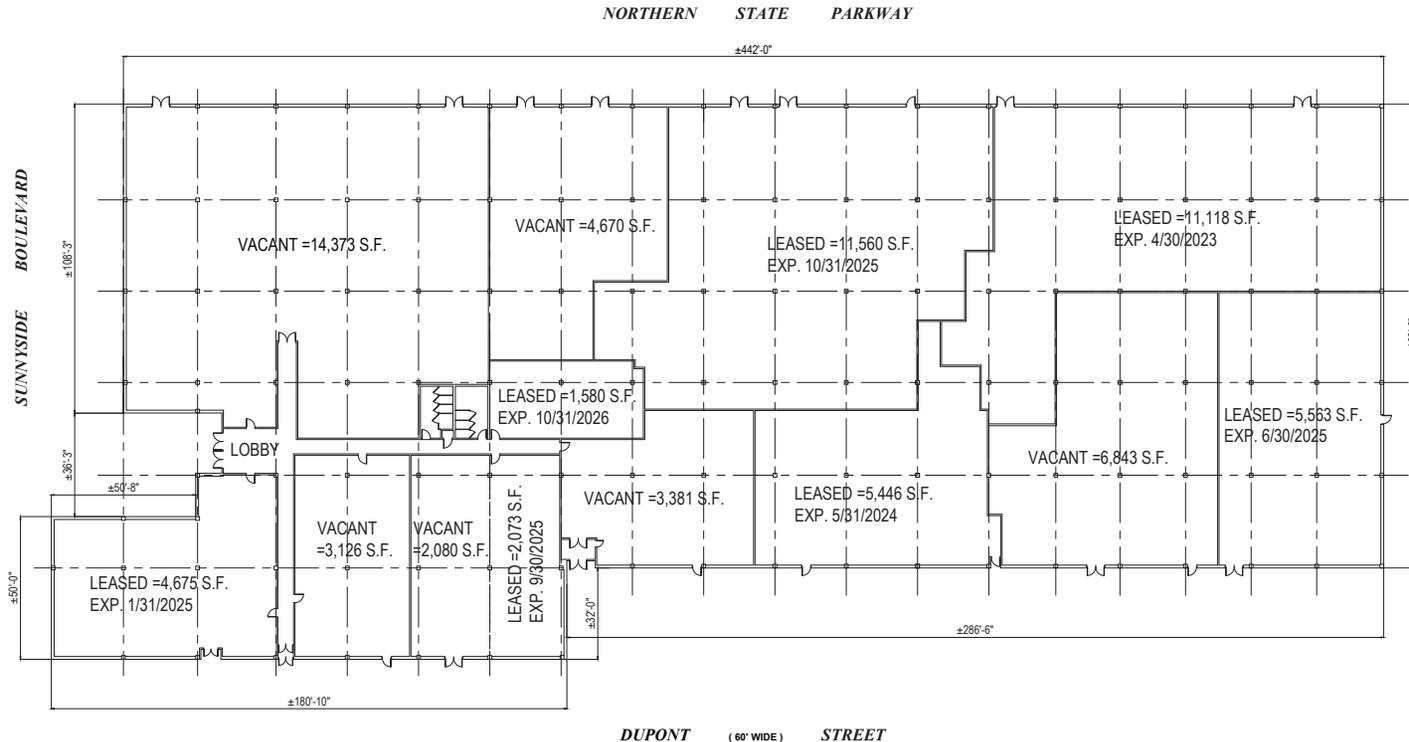


1
A-001 EXIST. 1ST FLOOR PLAN (AS-BUILT)
NOT TO SCALE

303 SUNNYSIDE BOULEVARD
PLAINVIEW, NY 11803
DATE: 10/14/2022

303 SUNNYSIDE BLVD. PLAINVIEW, LONG ISLAND, NY 11803

VALUE-ADD MULTI-TENANT LAYOUT

EXAMPLE - VALUE ADD DIVISIONS

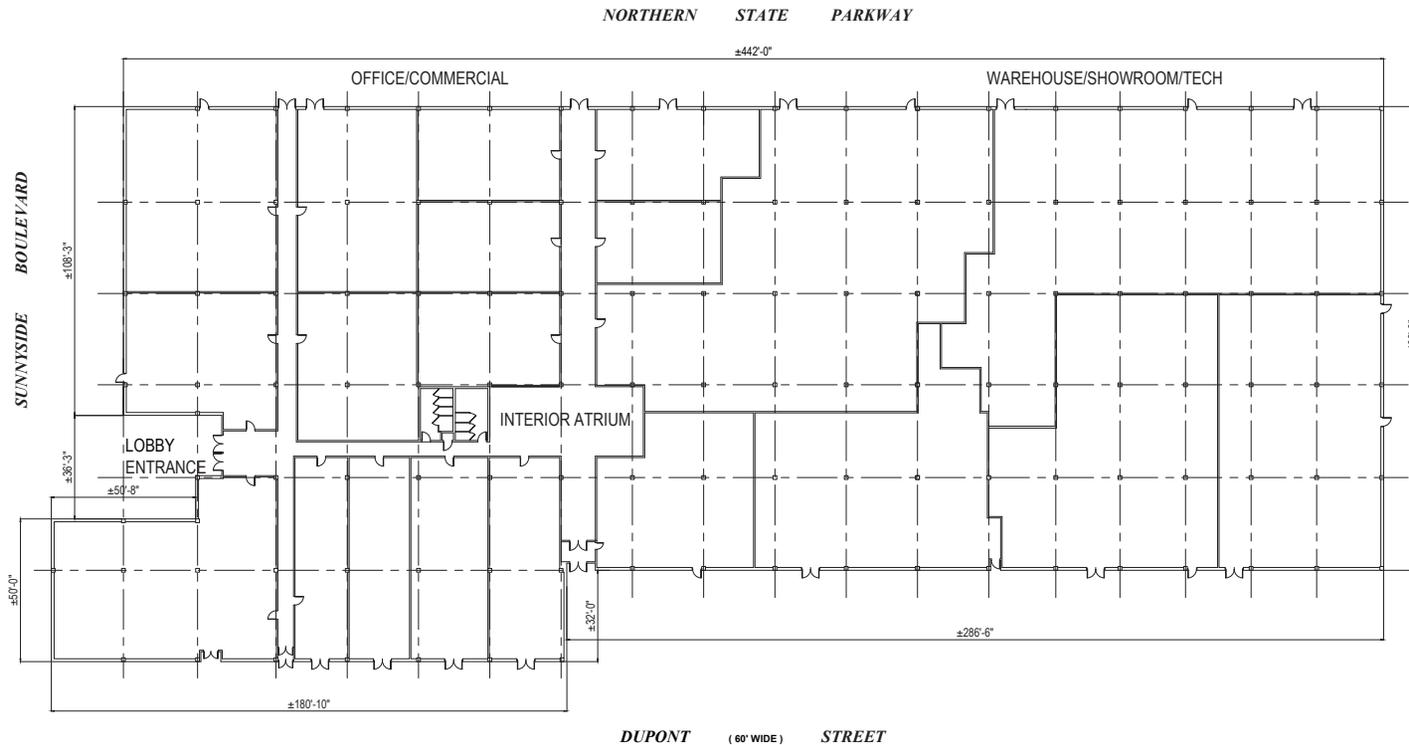

 **1**
A-001 1ST FLOOR PLAN
NOT TO SCALE

303 SUNNYSIDE BOULEVARD
PLAINVIEW, NY 11803

DATE: 10/14/2022



TO SCHEDULE AN INSPECTION OR TO RECEIVE CONFIDENTIAL INCOME & EXPENSE REPORTS AND/OR LEASE SCHEDULES PLEASE CONTACT OUR BROKERAGE TEAM:

**JOHN MALTZ, SIOR
PRINCIPAL**

O: (718) 786-5050 x207
M: (718) 208-8636

E: jmaltz@greiner-maltz.com

**TOM ATTIVISSIMO, CCIM
PRINCIPAL**

O: (516) 833-1401 x144
M: (516) 606-6161

E: tomatti@greiner-maltz.com

MATTHEW M. LEDVINA

O: (718) 786-5050 x242
M: (347) 668-6586

E: mledvina@greiner-maltz.com

RYAN MALTZ

O: (718) 786-5050 x225
M: (718) 208-8642

E: ryanmaltz@greiner-maltz.com

EITAN HAKAMI

O: (718) 786-5050 x215
M: (917) 716-7751

E: ehakami@greiner-maltz.com

JON ROTHSTEIN

O: (718) 786-5050 x226
M: (516) 279-7918

E: jrothstein@greiner-maltz.com

GREINER-MALTZ
REAL ESTATE

CREATING OPPORTUNITIES TOGETHER
WWW.GREINER-MALTZ.COM

© Greiner-Maltz Real Estate. Any information set-forth herein has been obtained from sources deemed reliable, however, we have not verified it, and make no representation or warranty of any kind, including without limitation: condition: either latent or patent, size or manner of construction of the property, compliance with local law, and environmental conditions. All information submitted herein is subject to errors and omissions, and the right of our principal(s), to withdraw, modify, or condition the listing with-out prior notice. Broker cooperation encouraged.